
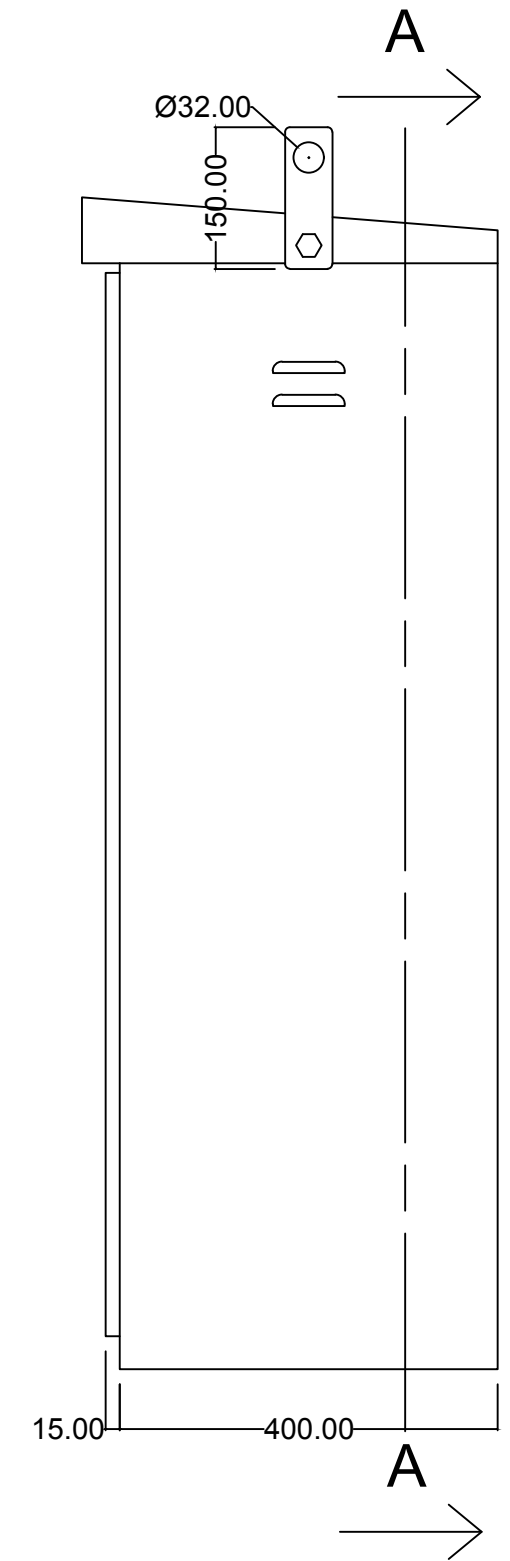
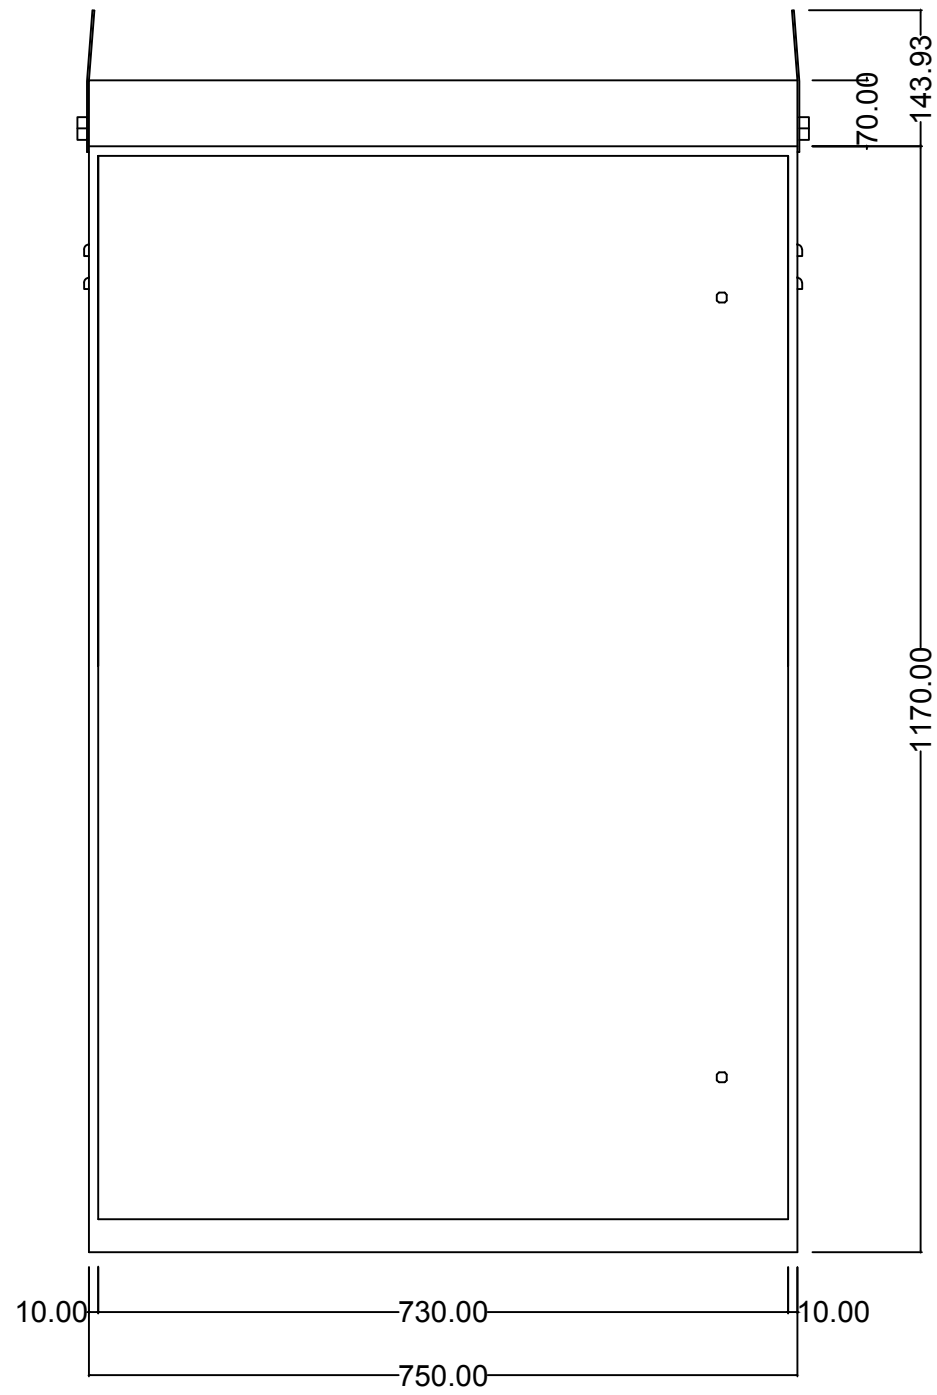


| RevNo | Revision note | Date | Signature | Checke |
|-------|---------------|------|-----------|--------|
|       |               |      |           |        |

A  
B  
C  
D  
E  
F

### View Section A

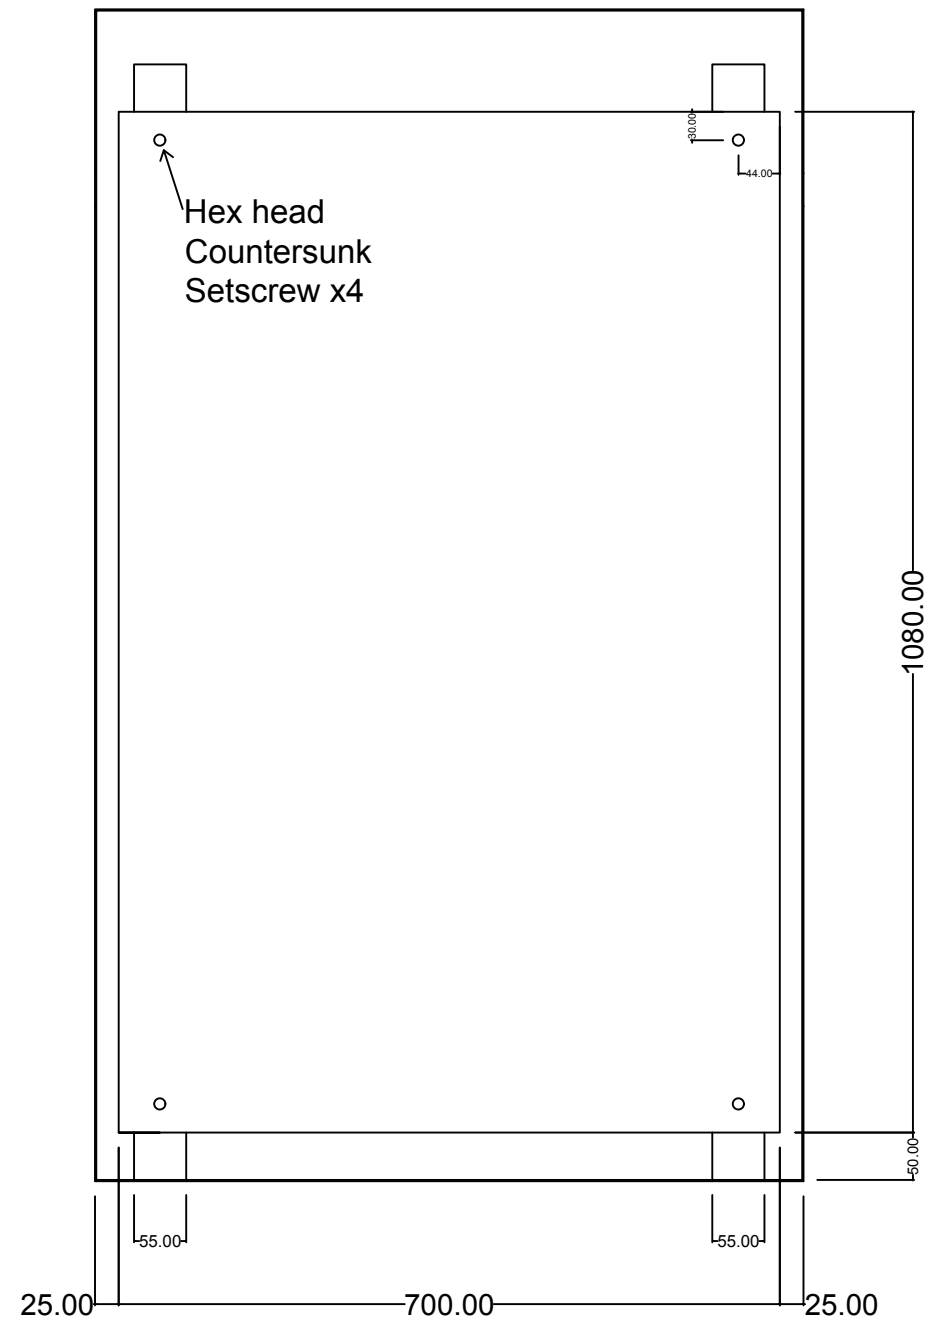

| NOTES   | DRAWN. JR           | REV. A     | DWG NO.           |
|---|---------------------|------------|-------------------|
| Access into Kiosk 647 x 1085. Door opens 95 Degrees | DATE. 07/07/17      | SE         | Single Door Kiosk |
|   | CHECK. 07/07/17     |            | Sin-1000          |
|   | MATERIAL. 1.5mm M/S | SCALE. 1:8 | SHEET. 1 of 1     |

 **AMBER PANELS**  
 TEL. 01623 751577 SIDINGS ROAD, LOWMOOR BUSINESS PARK, KIRKBY IN ASHFIELD NG17 7.